

TENNIS COURTS, BASKETBALL COURT AND DAVID GALE REC. CENTER REMAIN AS IS.

NEW RAISED CROSSWALKS

PAVE AND ADD PARKING LINES TO EXISTING PARKING LOT.

NEW CROSSWALKS AND SIDEWALKS FOR EASIER PEDESTRIAN ACCESS.

TRAIL CONSTRUCTION:
WORK WITH RECREATION COMMISSION TO BUILD MULTI-USE TRAIL (HIKE, XC, SNOWSHOE).

OLD CONGREGATIONAL CHURCH (TEMPORARY LOCATION)

NEW SHORTER CULVERT

PICNIC AND PLAYGROUND AREA:
RELOCATE LITTLE LEAGUE FIELD CURRENTLY ADJACENT TO PLAYGROUND TO CREATE MORE SPACE FOR OTHER PARK USES.

SAND VOLLEYBALL COURT

ICE ARENA:
PROCEED WITH CURRENT DEVELOPMENT PERMITS TO FUND RAISE/DESIGN/BUILD MULTI SEASON ARENA WITH POTENTIAL FOR ALTERNATE USES IN SPRING/SUMMER. ARENA DOES NOT INCLUDE +/-4000SF OF SECOND FLOOR RECREATION SPACE.

SKATEBOARD PARK:
NEW +/-8000SF PARK. SIZE AND SHAPE COULD VARY.

DROP OFF AND BUS TURNAROUND AND PARKING

UNDERSTORY PLANTING:
TO ADD DIVERSITY TO EXISTING VEGETATION

MAINTENANCE AREA:
CONSOLIDATE EXISTING MAINTENANCE OPERATIONS. SCREEN AND FENCE WORK AREA.


STREAM RESTORATION:
WORK WITH CONSERVATION COMMISSION AND OTHER AGENCIES TO DEVELOP STREAMSIDE ECOLOGY WITH CONSERVATION PLANTING PROJECTS.

REWORK SIDEWALKS FOR BETTER PEDESTRIAN ACCESS

REMOVE FENCE TO MAKE MORE OPEN SPACE

COMBINE LITTLE LEAGUE AND SOFTBALL FIELDS AND ADD FIELD LIGHTS TO EXTEND PLAY OPPORTUNITIES

KEY	
(PG)	PLAYGROUND
(TN)	TENNIS COURTS
(BB)	BASKETBALL COURT
(SK)	SKATEBOARD PARK
(IA)	NEW ICE ARENA
(RE)	RECREATION CENTER
(P)	PARKING
(RC)	REST ROOM/CONCESSION
(WF)	WATER FEATURE
(MG)	MEMORIAL GARDEN
(M)	MAINTENANCE AREA
(O)	SPORTS LIGHT FIXTURE

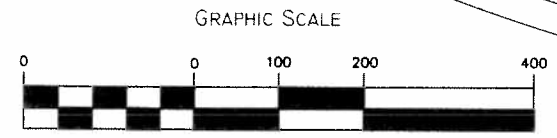

DRAWING NOTE:
1. THIS BASE PLAN WAS CREATED BY COMBINING INFORMATION FROM AN ORTHOGRAPHIC WETLAND DELINEATION MAP OF STOWE WITH A THE 'FLATBLOCK.DWG' SURVEY PLAN PROVIDED BY THE TOWN OF STOWE. LOCATION OF ROADS, BUILDINGS AND RECREATION FACILITIES DRAWN ON PLAN ARE APPROXIMATE.

**Phase 1
Memorial Park Master Plan
Stowe, Vermont 05672**

Revision:	Date

BROADREACH
Planning & Design
PO Box 321
Chadote, Vermont 05445
802-425-5061


Heritage Landscapes
Preservation Landscape Architects & Planners

ambler
Landscape Architecture
Ecological Design

DATE: 01/10/10
SCALE: 1" = 100'
DRAWN: IGA
APPROVED:

PROJECT NO: 0915

SHEET NO:

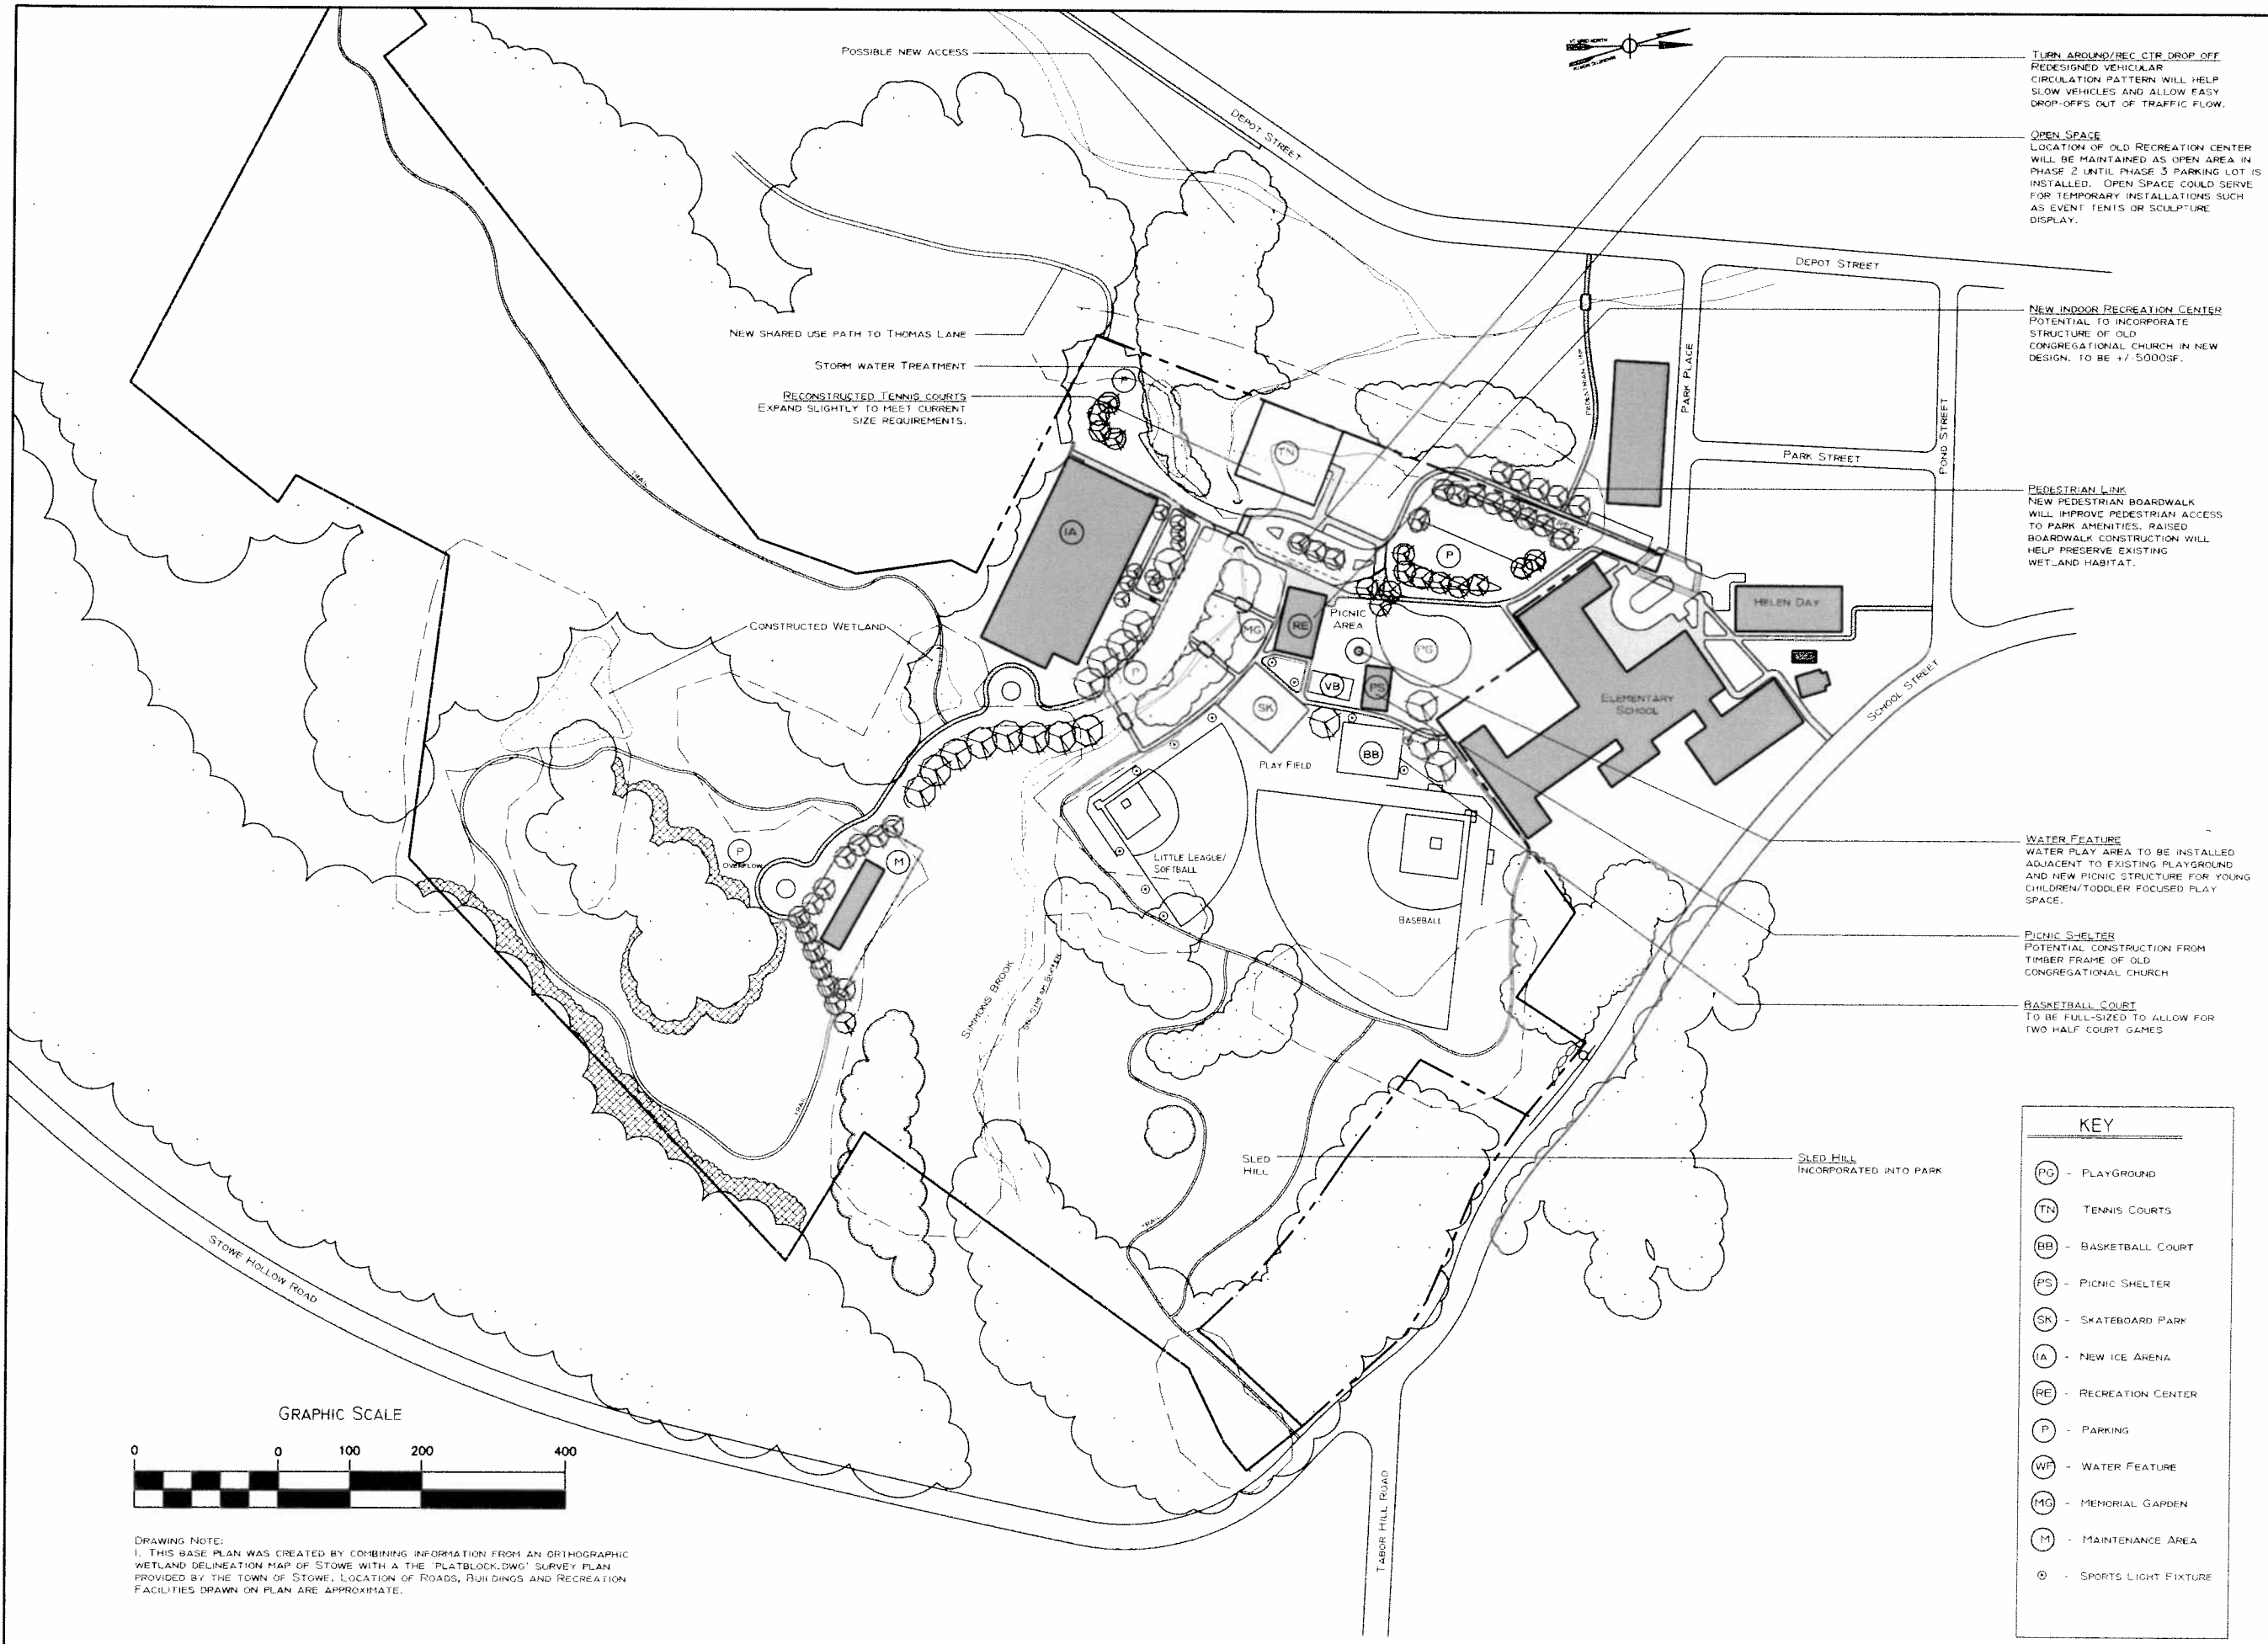

TURN AROUND/REC. CTR. DROP OFF REDESIGNED VEHICULAR CIRCULATION PATTERN WILL HELP SLOW VEHICLES AND ALLOW EASY DROP-OFFS OUT OF TRAFFIC FLOW.

OPEN SPACE
LOCATION OF OLD RECREATION CENTER WILL BE MAINTAINED AS OPEN AREA IN PHASE 2 UNTIL PHASE 3 PARKING LOT IS INSTALLED. OPEN SPACE COULD SERVE FOR TEMPORARY INSTALLATIONS SUCH AS EVENT TENTS OR SCULPTURE DISPLAY.

NEW INDOOR RECREATION CENTER
POTENTIAL TO INCORPORATE STRUCTURE OF OLD CONGREGATIONAL CHURCH IN NEW DESIGN. TO BE +/- 5000SF.

PEDESTRIAN LINK
NEW PEDESTRIAN BOARDWALK WILL IMPROVE PEDESTRIAN ACCESS TO PARK AMENITIES. RAISED BOARDWALK CONSTRUCTION WILL HELP PRESERVE EXISTING WETLAND HABITAT.

WATER FEATURE
WATER PLAY AREA TO BE INSTALLED ADJACENT TO EXISTING PLAYGROUND AND NEW PICNIC STRUCTURE FOR YOUNG CHILDREN/TODDLER FOCUSED PLAY SPACE.

PICNIC SHELTER
POTENTIAL CONSTRUCTION FROM TIMBER FRAME OF OLD CONGREGATIONAL CHURCH

BASKETBALL COURT
TO BE FULL-SIZED TO ALLOW FOR TWO HALF COURT GAMES

SLED HILL
INCORPORATED INTO PARK

POSSIBLE NEW ACCESS

NEW SHARED USE PATH TO THOMAS LANE


STORM WATER TREATMENT

RECONSTRUCTED TENNIS COURTS
EXPAND SLIGHTLY TO MEET CURRENT SIZE REQUIREMENTS.

CONSTRUCTED WETLAND

KEY

- (PG) - PLAYGROUND
- (TN) - TENNIS COURTS
- (BB) - BASKETBALL COURT
- (PS) - PICNIC SHELTER
- (SK) - SKATEBOARD PARK
- (IA) - NEW ICE ARENA
- (RE) - RECREATION CENTER
- (P) - PARKING
- (WF) - WATER FEATURE
- (MG) - MEMORIAL GARDEN
- (M) - MAINTENANCE AREA
- ⊙ - SPORTS LIGHT FIXTURE

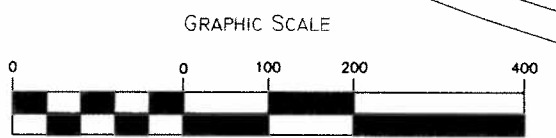

DRAWING NOTE:
1. THIS BASE PLAN WAS CREATED BY COMBINING INFORMATION FROM AN ORTHOGRAPHIC WETLAND DELINEATION MAP OF STOWE WITH A THE "FLATBLOCK.DWG" SURVEY PLAN PROVIDED BY THE TOWN OF STOWE. LOCATION OF ROADS, BUILDINGS AND RECREATION FACILITIES DRAWN ON PLAN ARE APPROXIMATE.

**Phase 2
Memorial Park Master Plan**

Stowe, Vermont 05672

Revision:	Date

BROADREACH
Planning & Design
PO Box 321
Chadotte, Vermont 05445
802-425-5061


Heritage Landscapes
Preservation Landscape Architects & Planners

ambler
Landscape Architecture
Ecological Design

DATE: 01/10/10
SCALE: 1" = 100'
DRAWN: IGA
APPROVED:

PROJECT NO: 0915

SHEET NO:

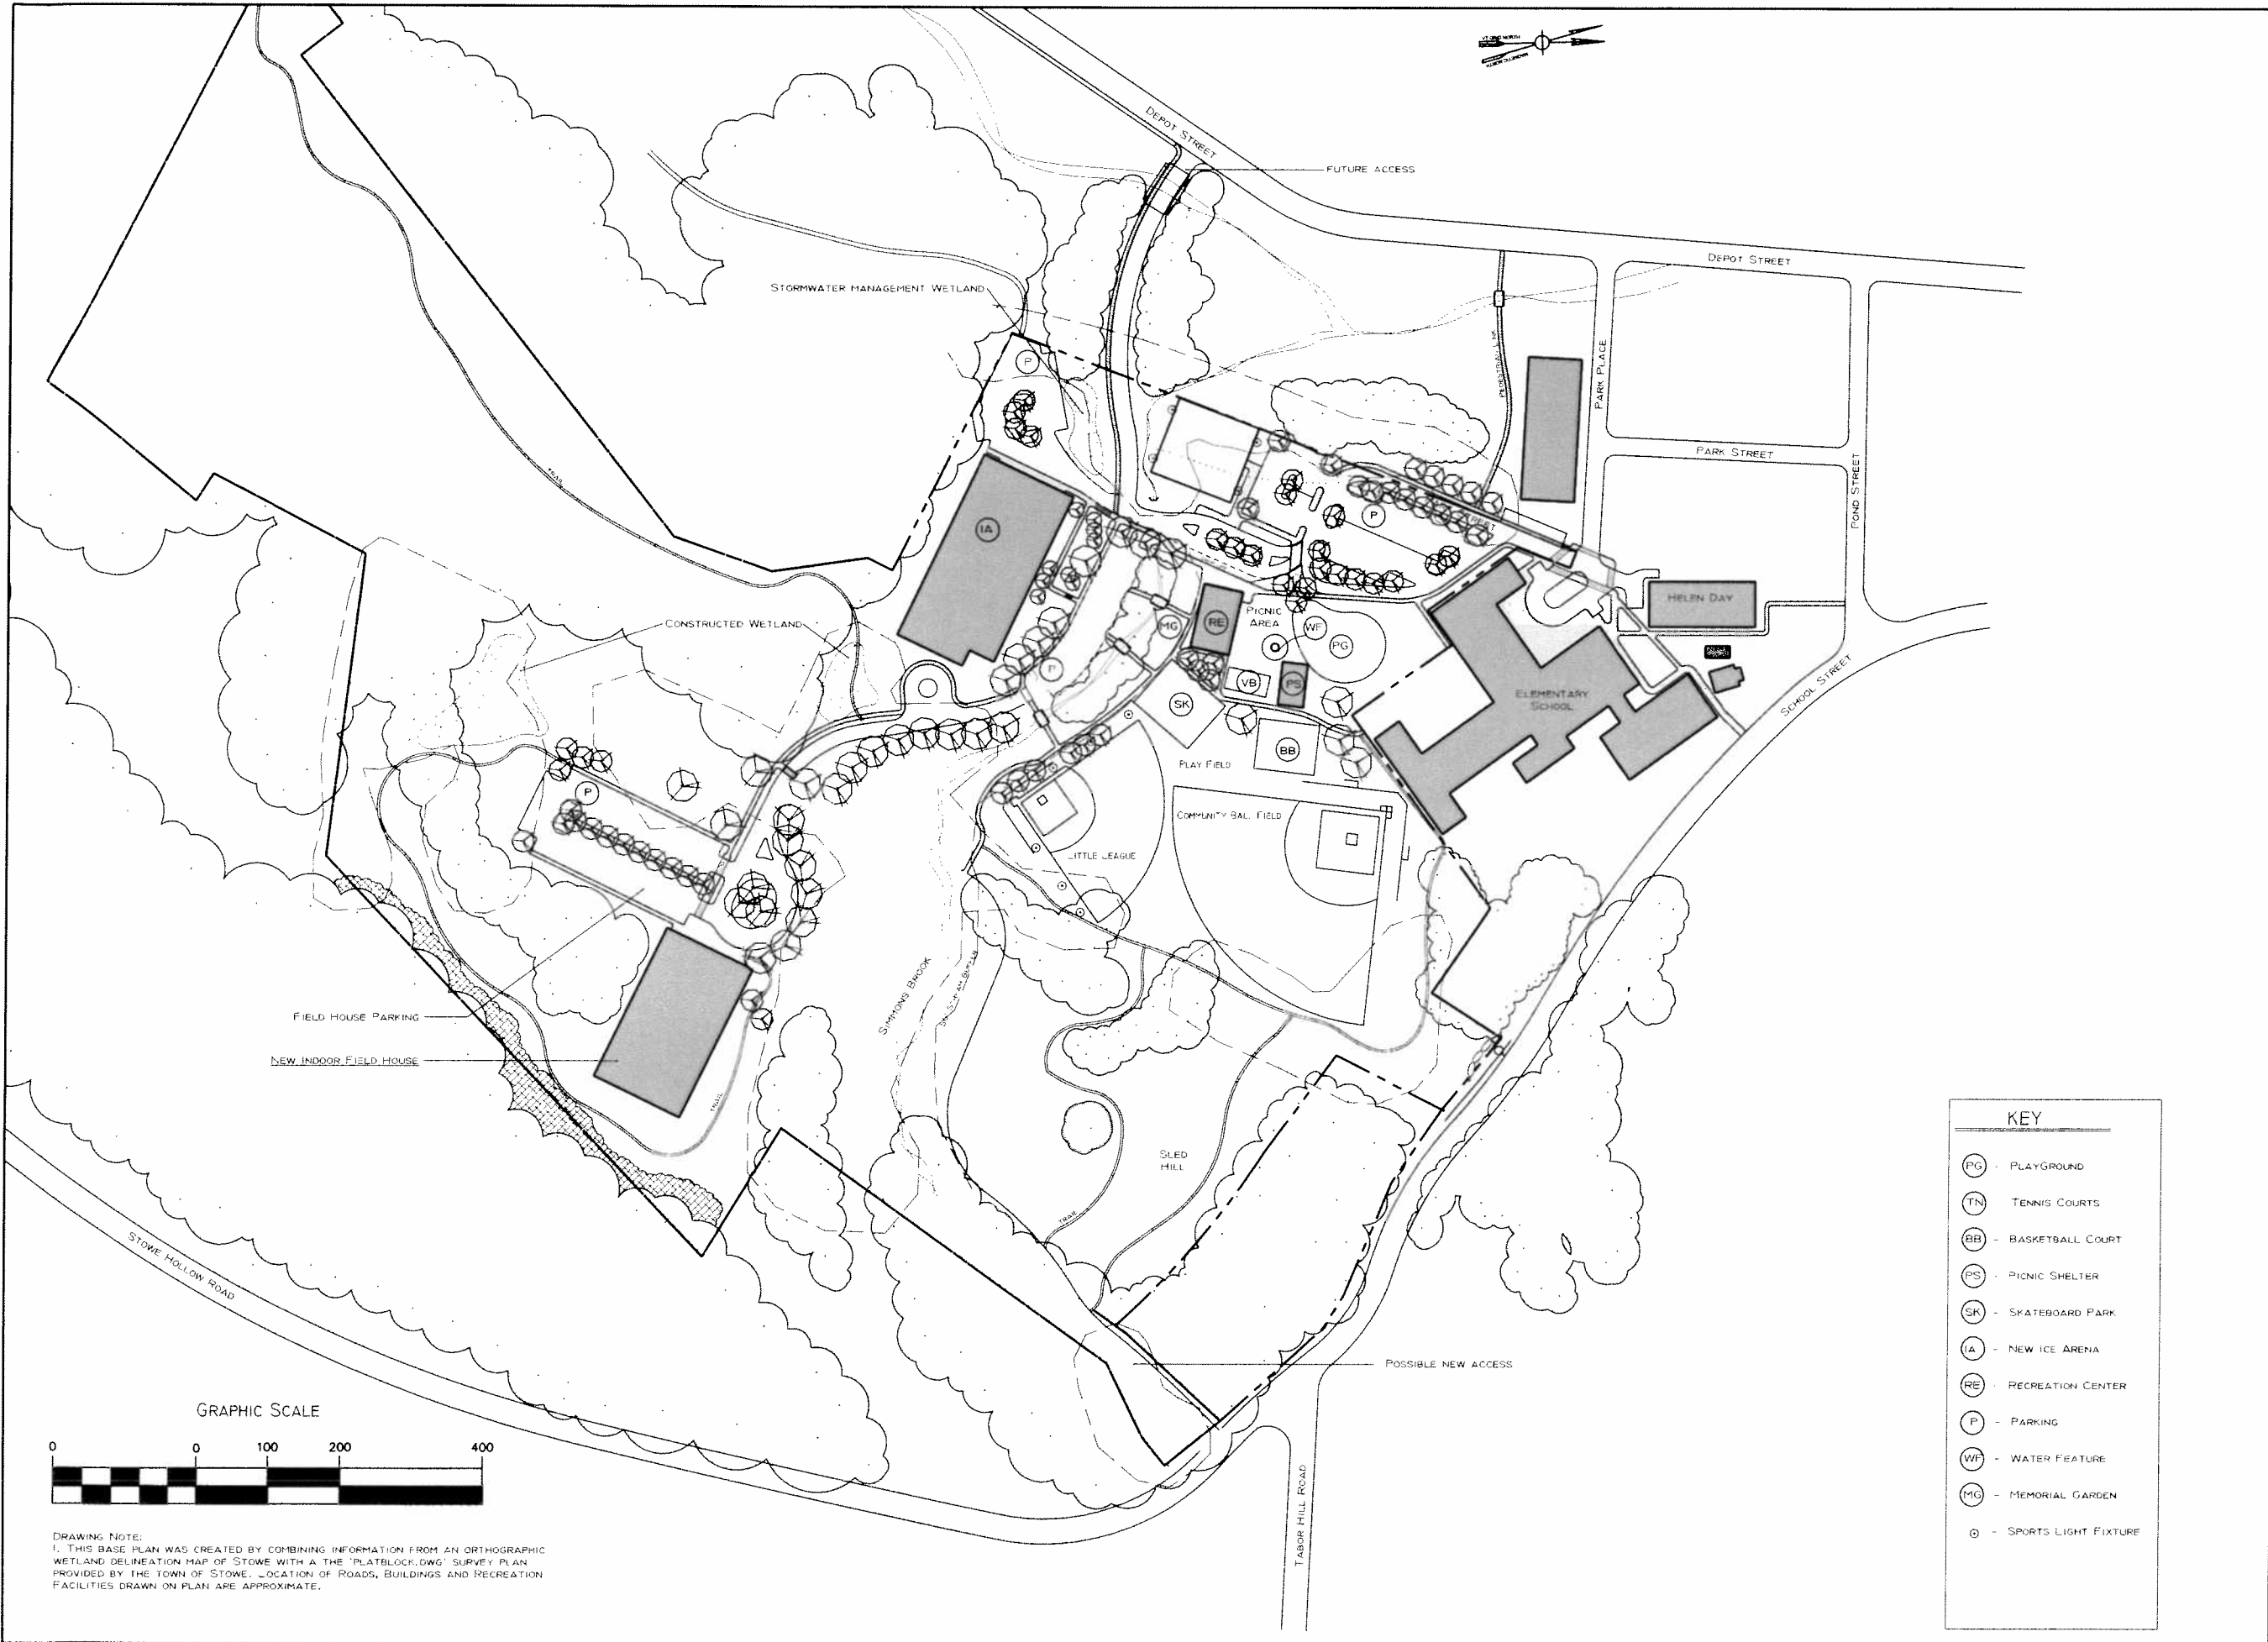

**Phase 3
Memorial Park Master Plan**

Stowe, Vermont 05672

Revision:	Date

BROADREACH
Planning & Design
PO Box 321
Chadotte, Vermont 05445
802-425-5061

Heritage Landscapes
Preservation Landscape Architects & Planners


ambler
Landscape Architecture
Ecological Design

DATE: 01/10/10
SCALE: 1" = 100'
DRAWN: IGA
APPROVED:

PROJECT NO: 0915

SHEET NO:

KEY	
(PG)	PLAYGROUND
(TN)	TENNIS COURTS
(BB)	BASKETBALL COURT
(PS)	PICNIC SHELTER
(SK)	SKATEBOARD PARK
(IA)	NEW ICE ARENA
(RE)	RECREATION CENTER
(P)	PARKING
(WF)	WATER FEATURE
(MG)	MEMORIAL GARDEN
(⊙)	SPORTS LIGHT FIXTURE

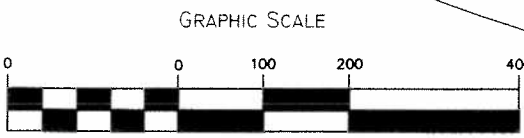

DRAWING NOTE:
1. THIS BASE PLAN WAS CREATED BY COMBINING INFORMATION FROM AN ORTHOGRAPHIC WETLAND DELINEATION MAP OF STOWE WITH A THE 'PLATBLOCK.DWG' SURVEY PLAN PROVIDED BY THE TOWN OF STOWE. LOCATION OF ROADS, BUILDINGS AND RECREATION FACILITIES DRAWN ON PLAN ARE APPROXIMATE.